


NOTES

1. Sign is Type II - Type H Reflective - reference WIS DOT Standard Specification for HIGHWAY and STRUCTURE CONSTRUCTION latest edition.
2. Color:
Background - As Noted
Message - As Noted - Type H Reflective
3. Message Series - C
4. Corners may be square or rounded when base material is plywood but borders shall be rounded as shown. When base material is metal, the corners and borders shall be rounded.
5. The State Cutout is a scaled reproduction of State Outline.

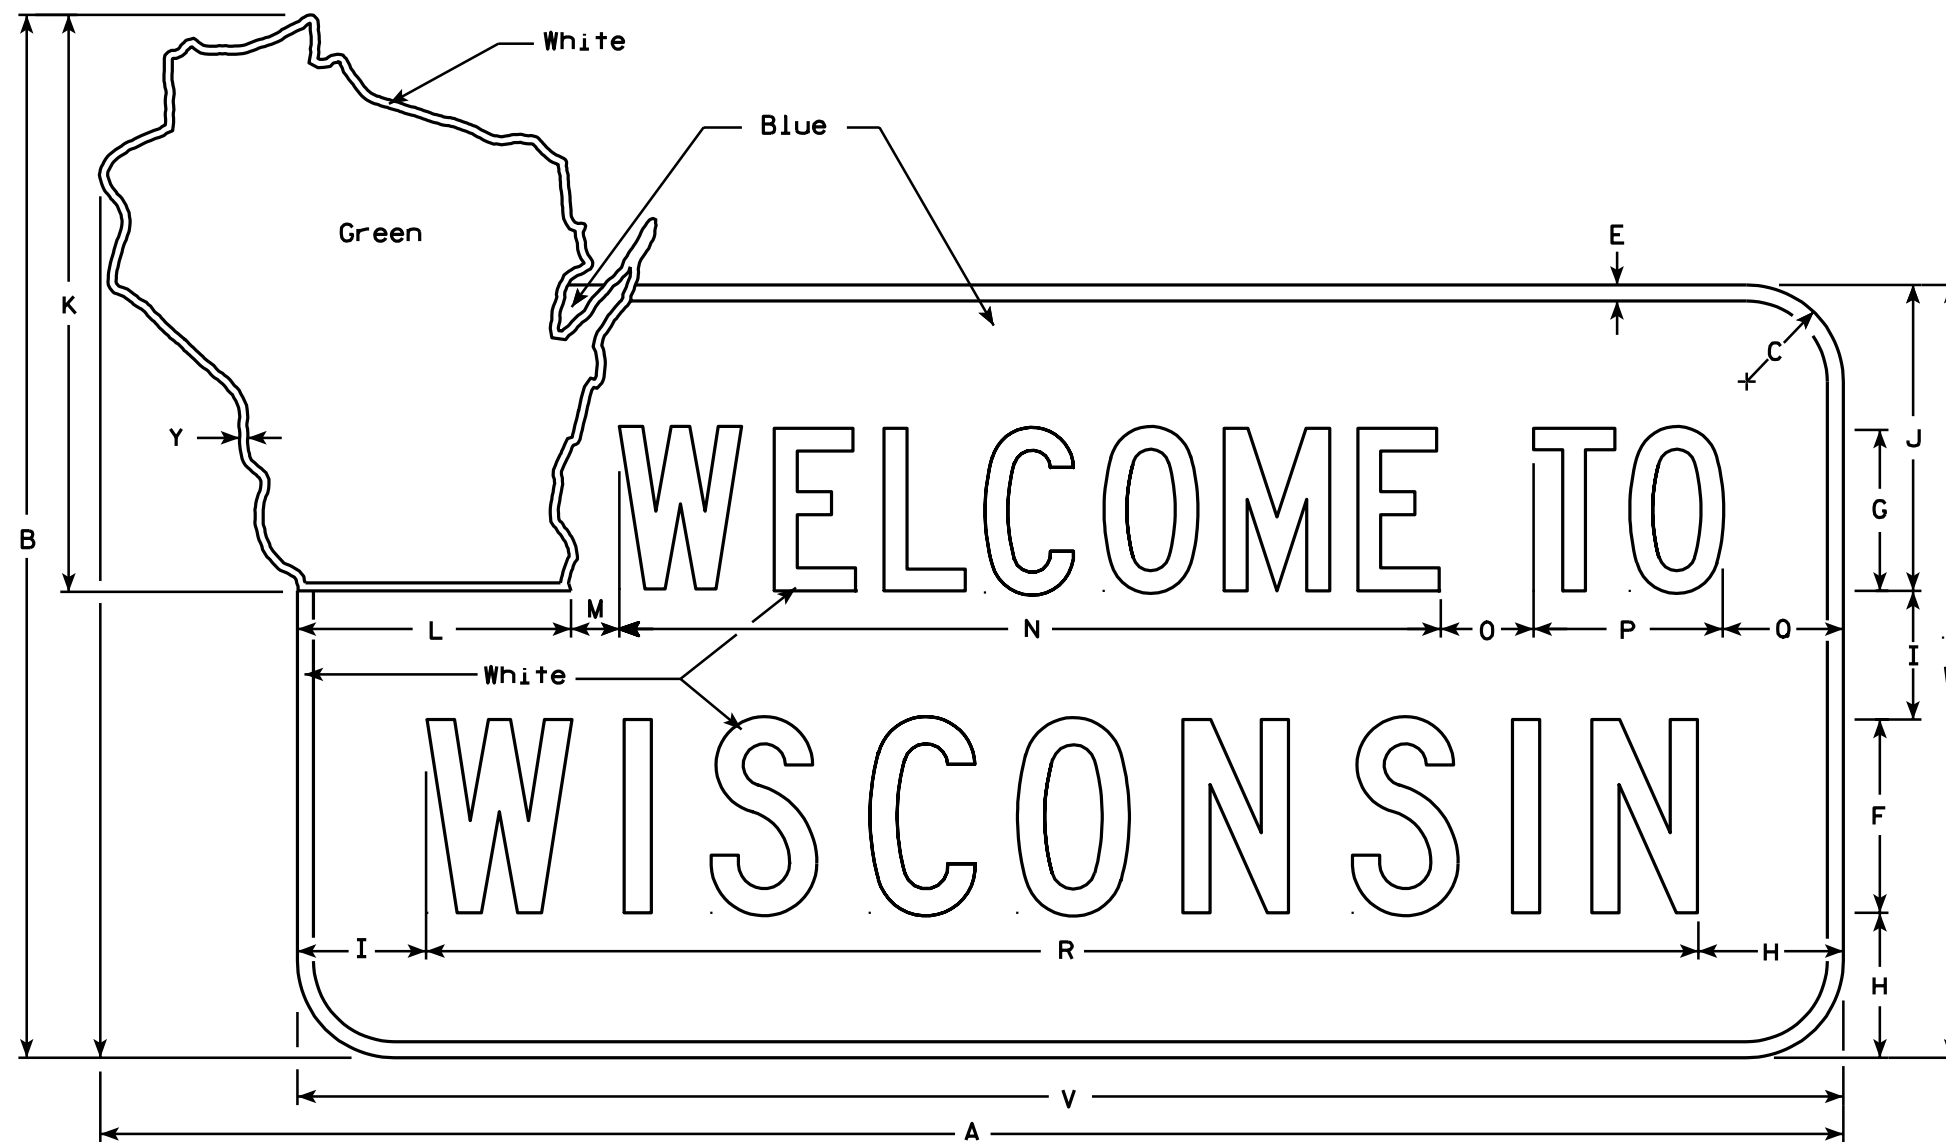

I2-1B

Metric equivalent
for this sign is:

SIZE	
1	
2	2750 mm X 1650 mm
3	
4	
5	

*Combination of state cutout
and main sign board.

SIZE	A	B	C	D	E	F	G	H	I	J	K	L	M	N	O	P	Q	R	S	T	U	V	W	X	Y	Z	Area sq. ft.	Area sq. m.
1																												
2	108 1/2	65	6		1	12	10	9	8	19	36	17	3	51	5 3/4	11 3/4	7 1/2	79				96	48		1/2		41.0*	3.8
3																												
4																												
5																												

STANDARD SIGN I2-1B

WISCONSIN DEPT OF TRANSPORTATION

APPROVED

Chester J. Spang
for State Traffic Engineer

DATE 1/24/02

PLATE NO. I2-1B.4

PROJECT NO:

HWY:

COUNTY:

SHEET NO:

E